




MASSTAB 1:2000



ABSTANDSFLÄCHEN

The site plan shows a building complex with the following features and dimensions:

- Buildings:**
 - Schr-St:** A large building with a hatched roof, oriented diagonally.
 - Gar:** A rectangular building with a hatched roof.
 - WHS II+DG SD:** A central building with a hatched roof, labeled "EGFF B=±0,00".
 - Bal:** Several balconies are indicated with hatched patterns.
 - WG PD:** A winter garden with a pulldown roof, highlighted in yellow.
- Dimensions and Distances:**
 - Along the bottom edge: 0,30, 3,88, 11,24, 4,70, 8,87, 0,30.
 - Along the right edge: 2,00, 10,05, 2,55, 9,50.
 - Internal dimensions: 20,42, 8,87.
- Legend:**
 - SD = Satteldach
 - PD = Pultdach
 - Bal = Balkon
 - WG = Wintergarten
 - V = Vordach
- Other Labels:**
 - Brühlhof:** Located at the bottom left.
 - Oberrieder Straße S 10/9:** A road running diagonally across the right side.
 - Weg:** Paths are indicated near the road.
 - 704/1:** A plot number on the right.
 - 185, 186:** Plot numbers on the left and bottom right.
 - A, G:** Grid lines or zones.

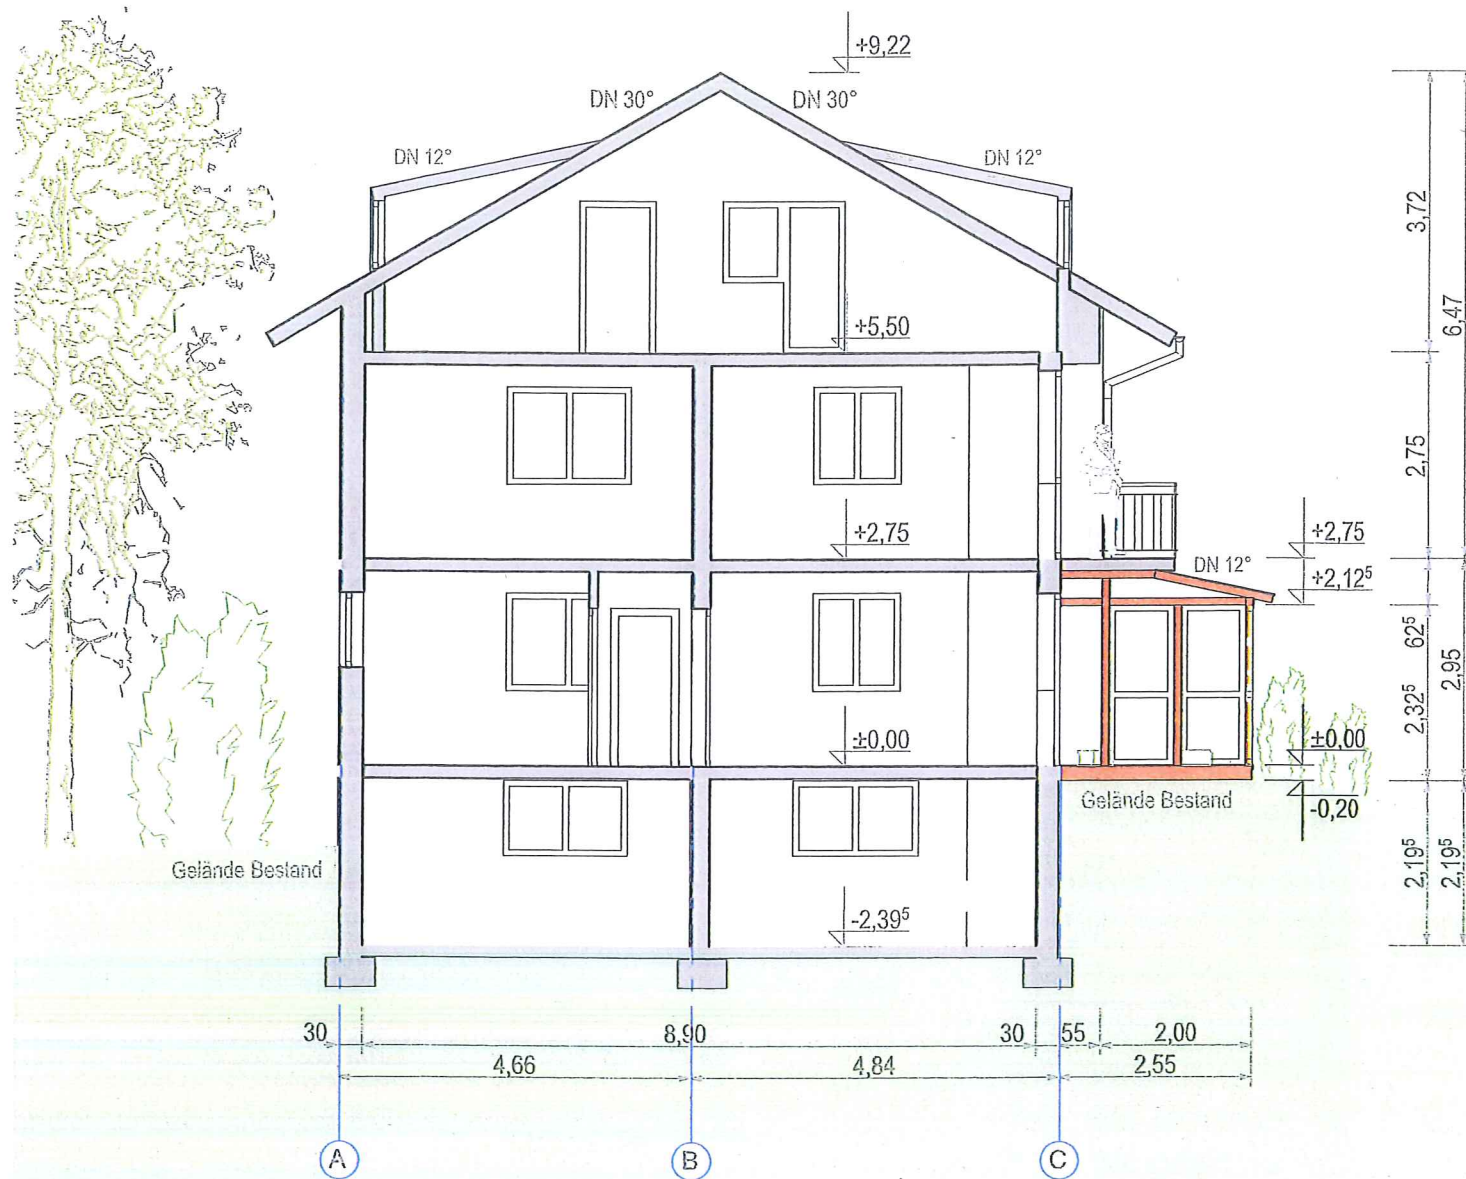

Schnitt


A

1:100





Perspektive Süd

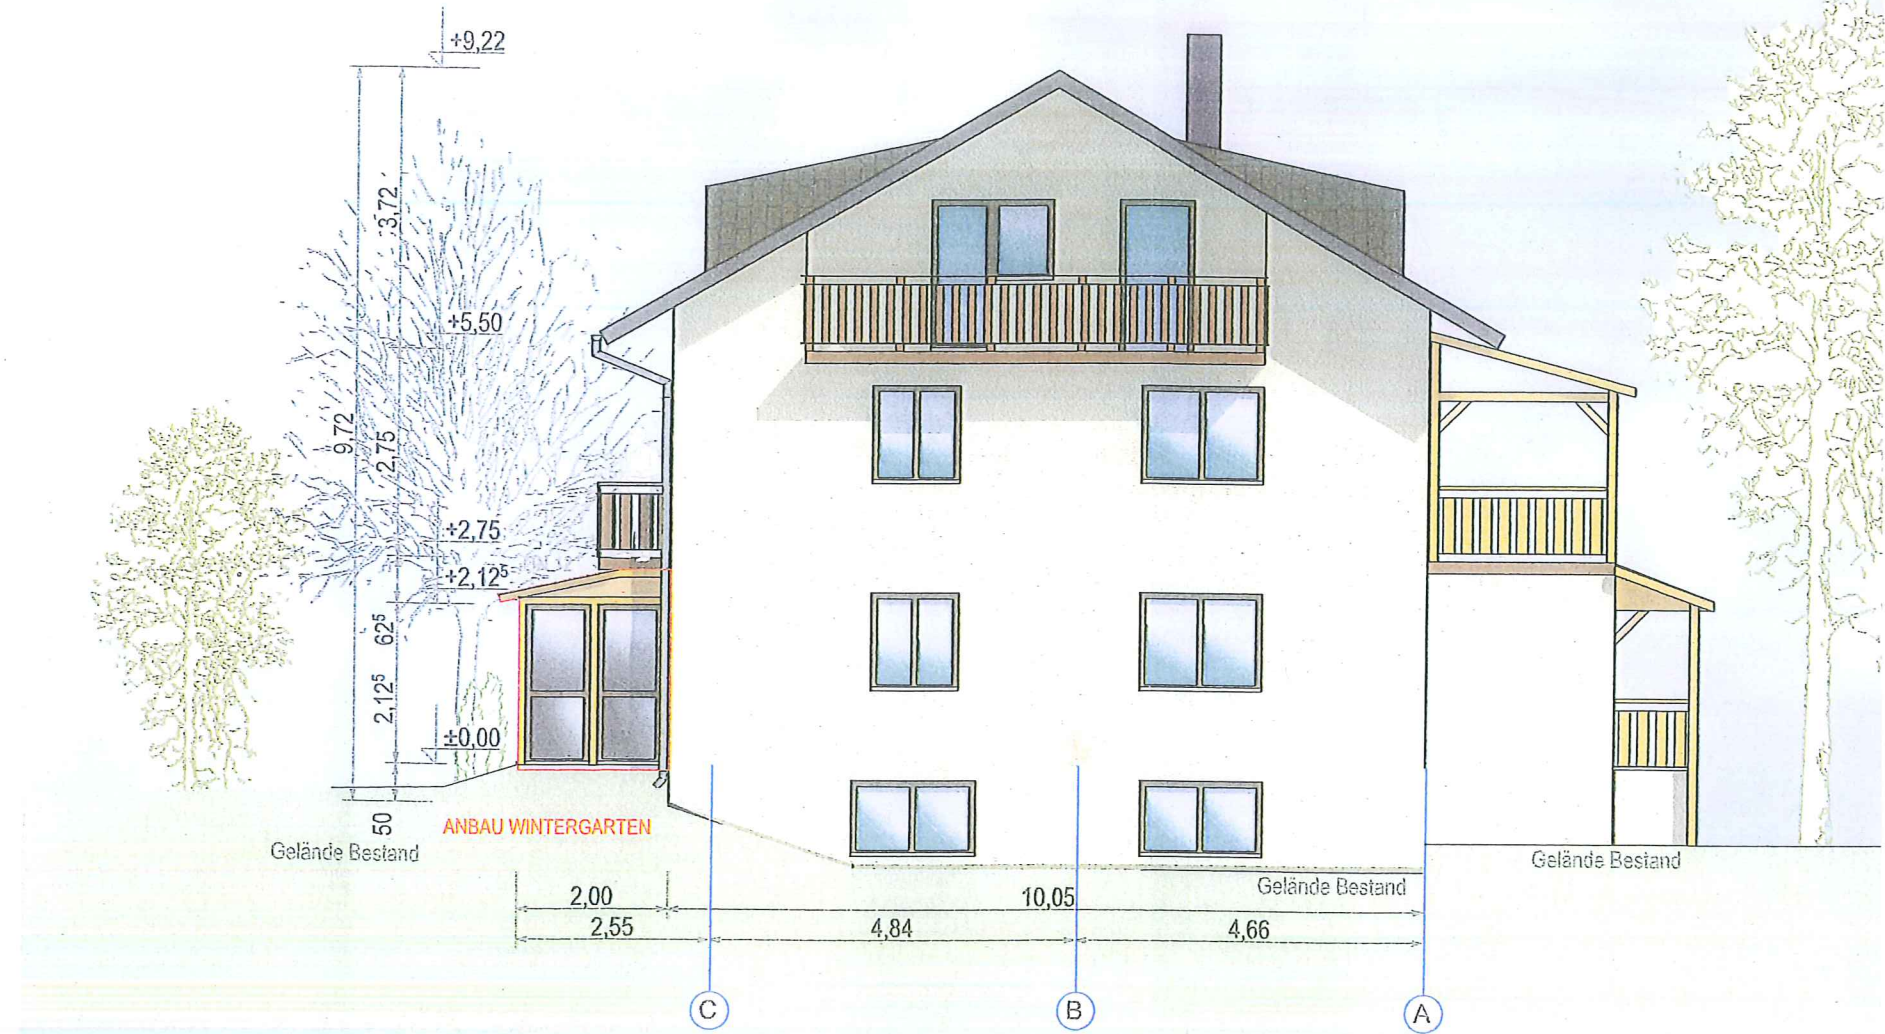

Ansicht

Ost

1:10